

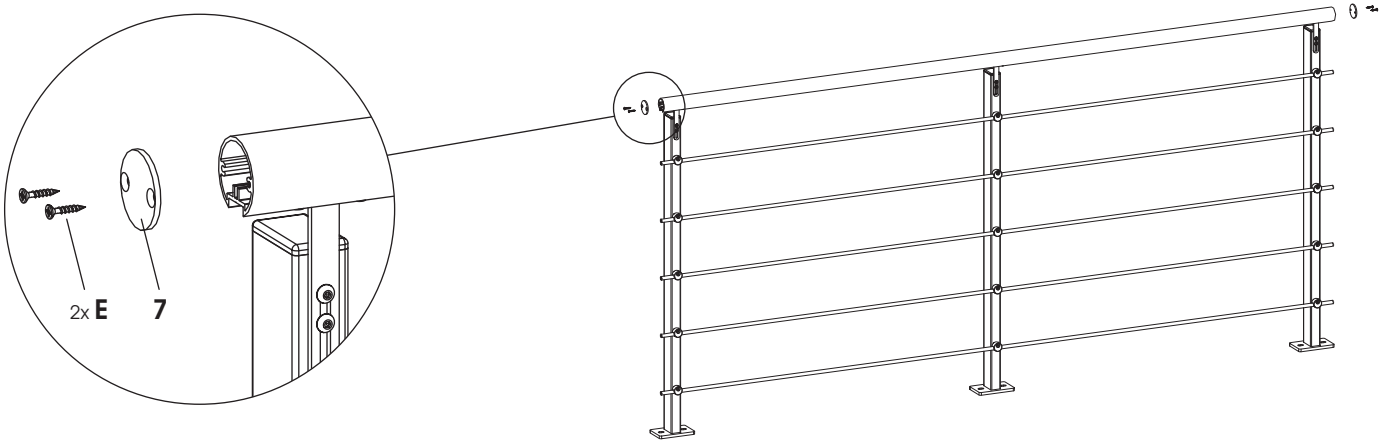
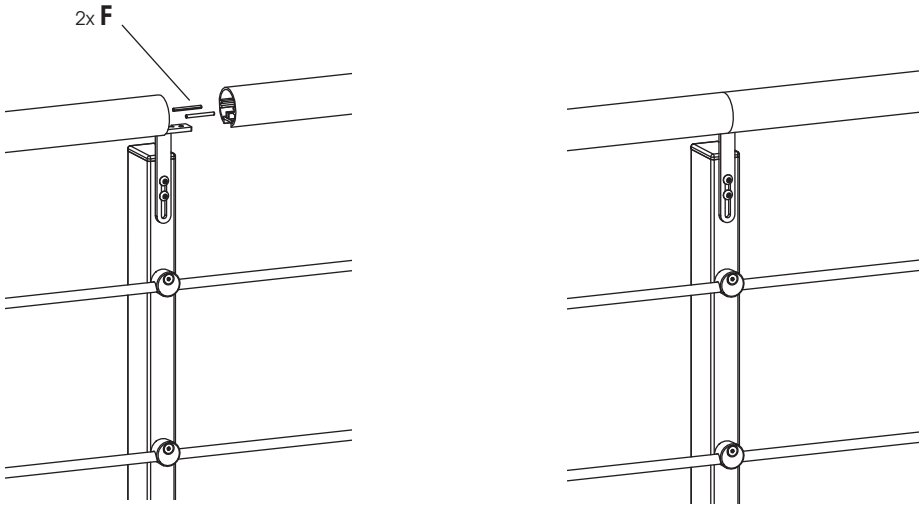
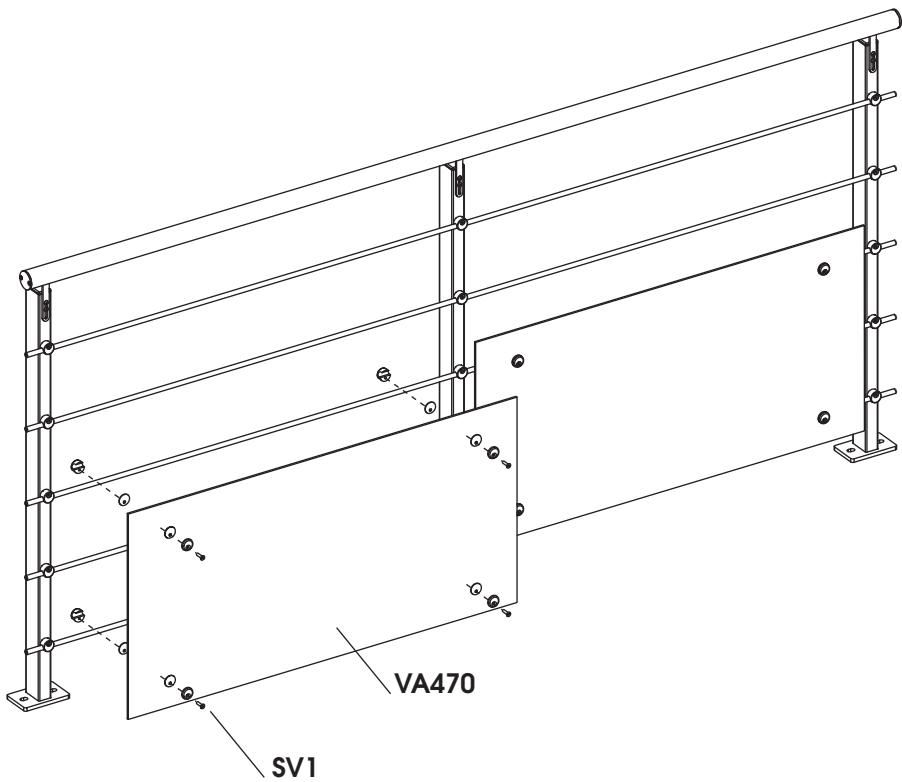


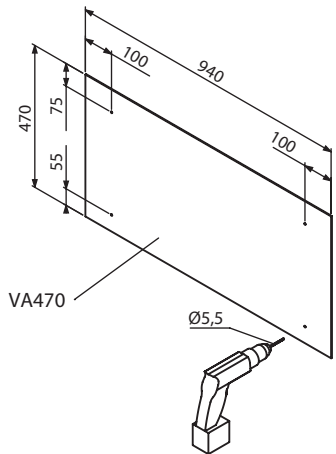


Mise à la norme pour une hauteur de chute supérieure à 1m, ajouter une protection en partie basse : ref. VA470 + ref. SV1 (non inclus)



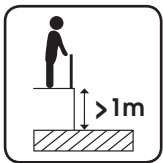


# PACK S-LINE


Réf 902

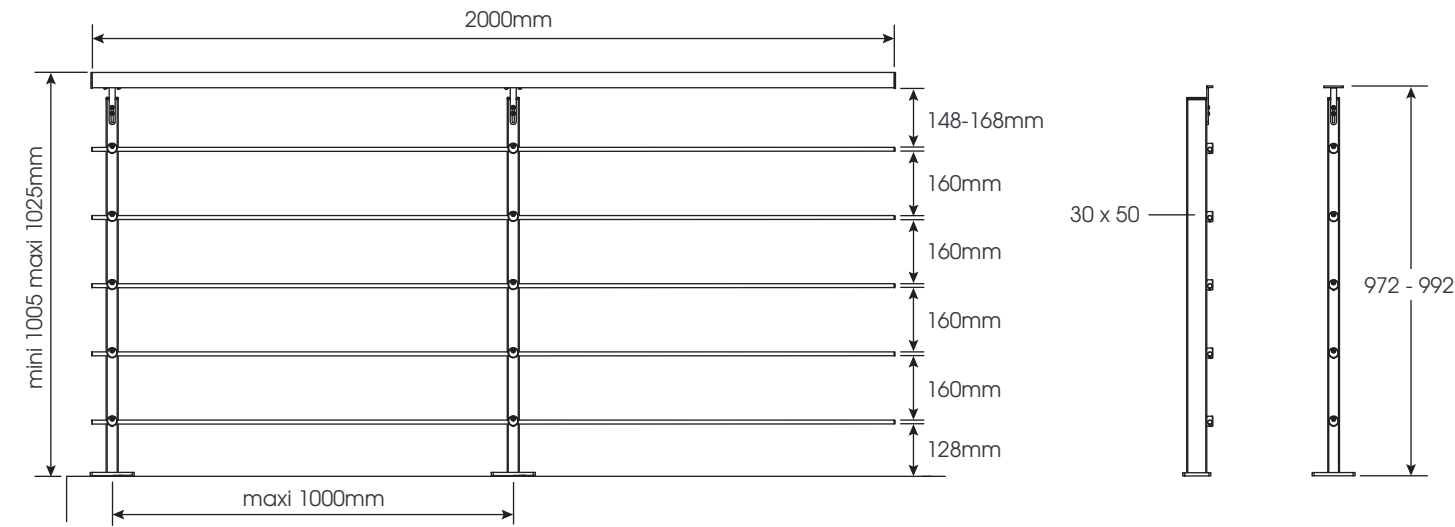



## COMPOSITION
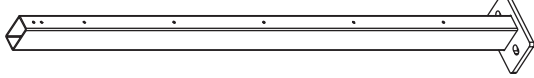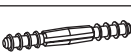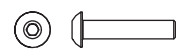
|   |       |                                                                                       |             |     |
|---|-------|---------------------------------------------------------------------------------------|-------------|-----|
| 1 | 70025 |    | 30x50x938mm | x2  |
| 2 | 70020 |    | Ø40x2000mm  | x1  |
| 3 | 70024 |  | Ø10x2000mm  | x5  |
| 4 | 70026 |  |             | x2  |
| 5 | 70019 |  |             | x10 |
| 6 | 70022 |  |             | x2  |
| 7 | 70021 |  |             | x2  |
| 8 | 70023 |  |             | x10 |
| 9 | 70030 |  |             | x5  |
| A | 72077 |  | M5x25mm     | x4  |
| B | 72075 |  | M5x25mm     | x10 |
| C | 72067 |  | M5x6mm      | x10 |
| D | 72341 |  | Ø4.2x19mm   | x4  |
| E | 72064 |  | Ø3.5x20mm   | x4  |
| F | 72063 |  | Ø3x30mm     | x2  |

## Montage du poteau x2

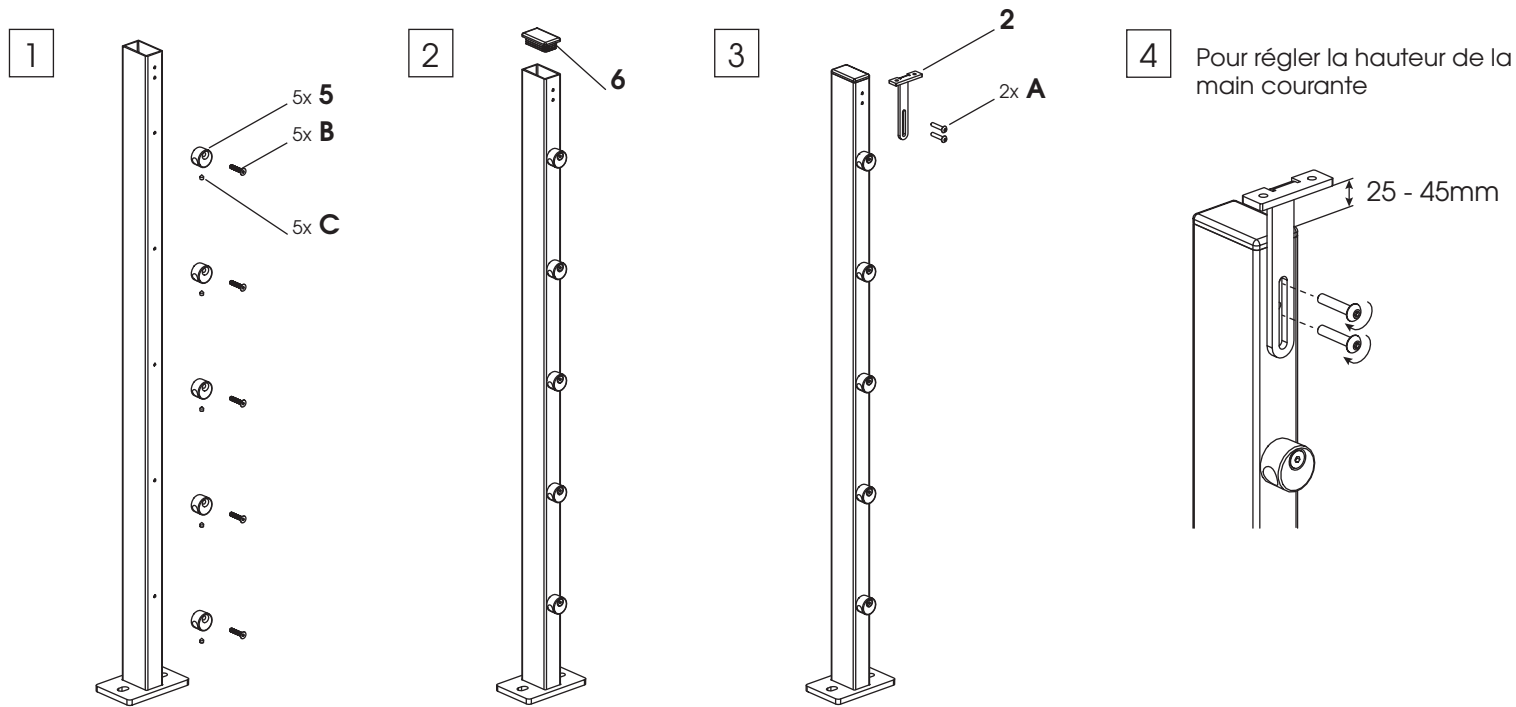


## Montée d'escalier

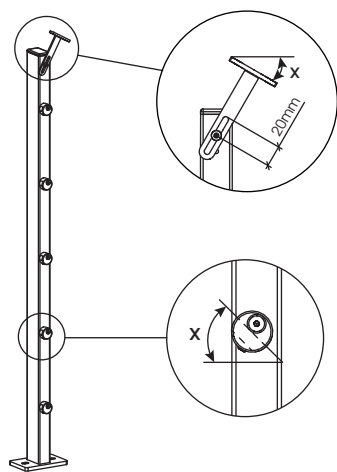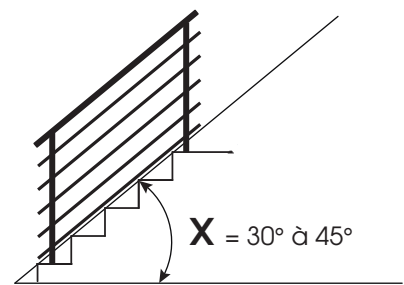


## Fixation au sol non incluse

1/2x F1B sur sol bois

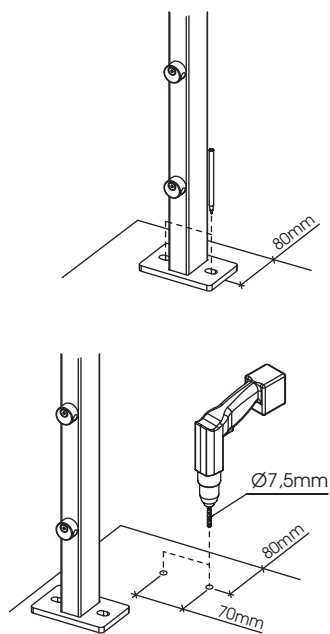


1/2x F2B sur sol béton

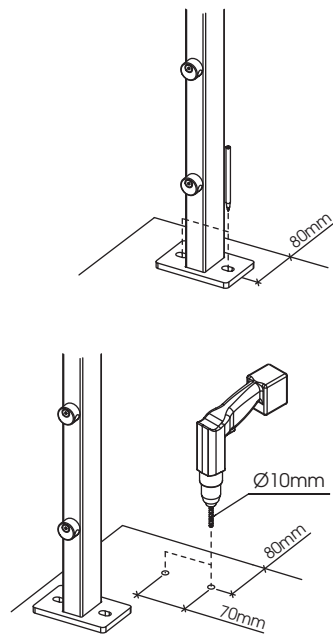


réf. 902\_MAJ\_17/03/2016\_2/4


## Fixation des tubes

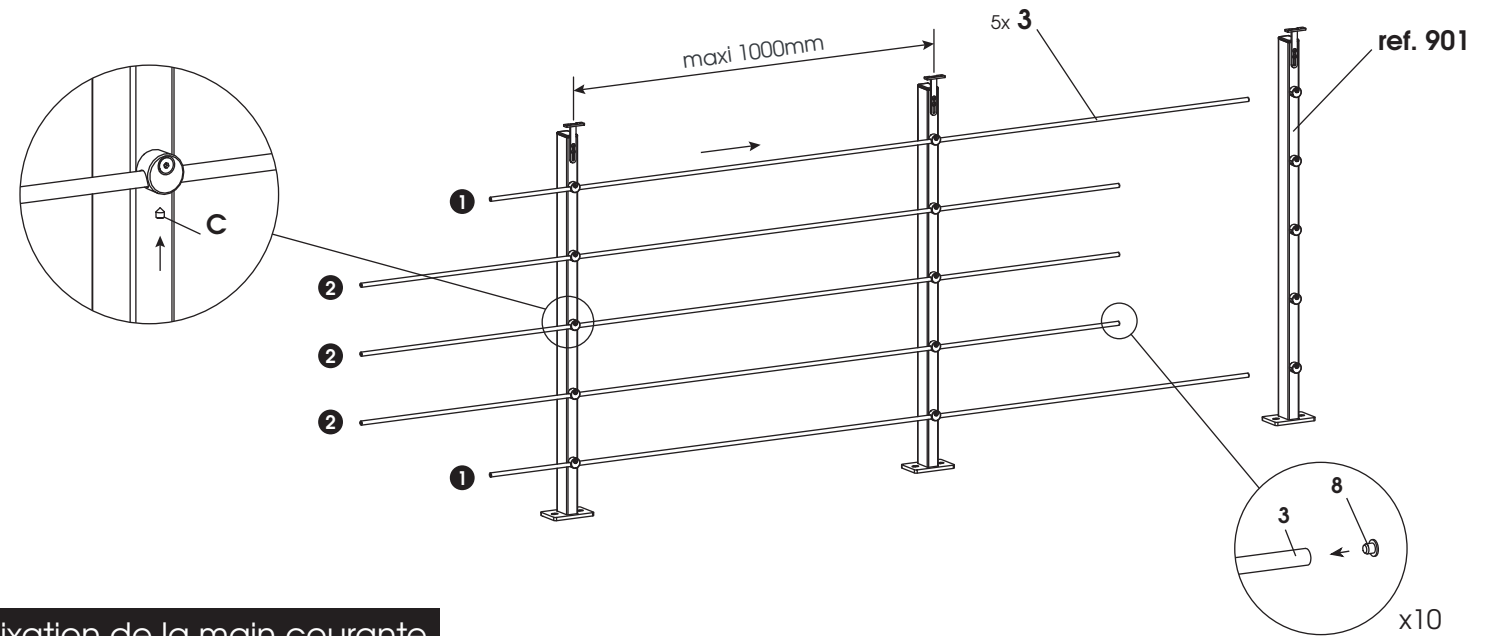

## Fixation de la main courante

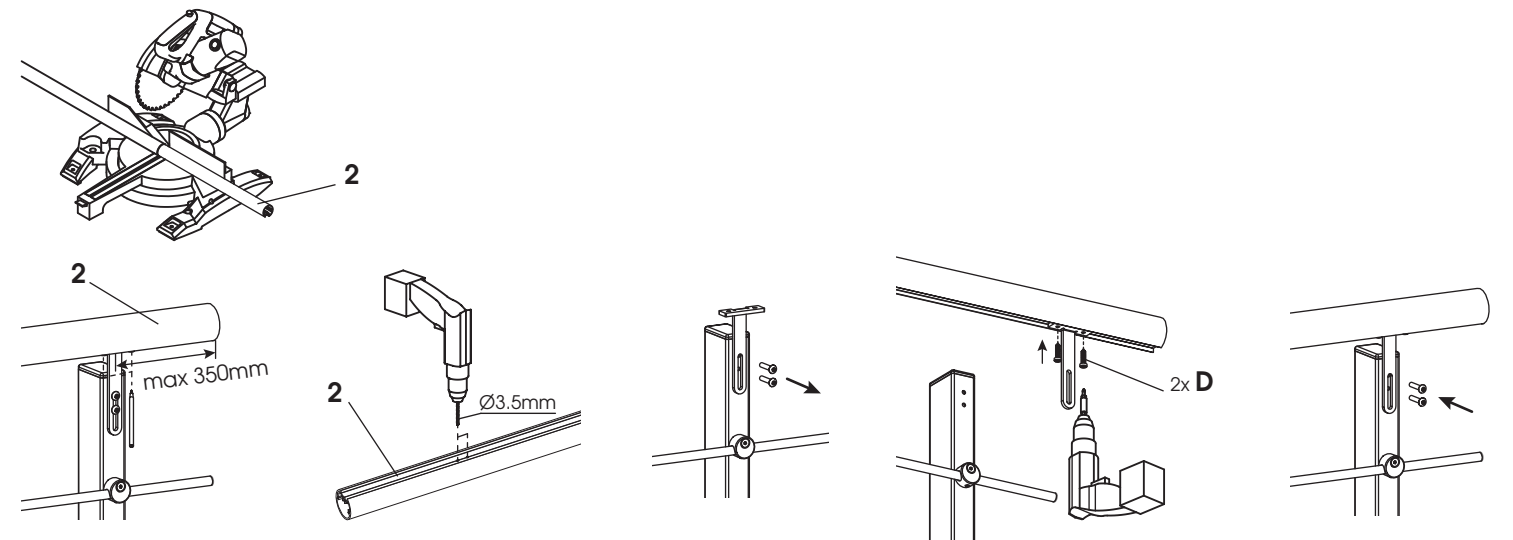

## Assemblage des tubes x5

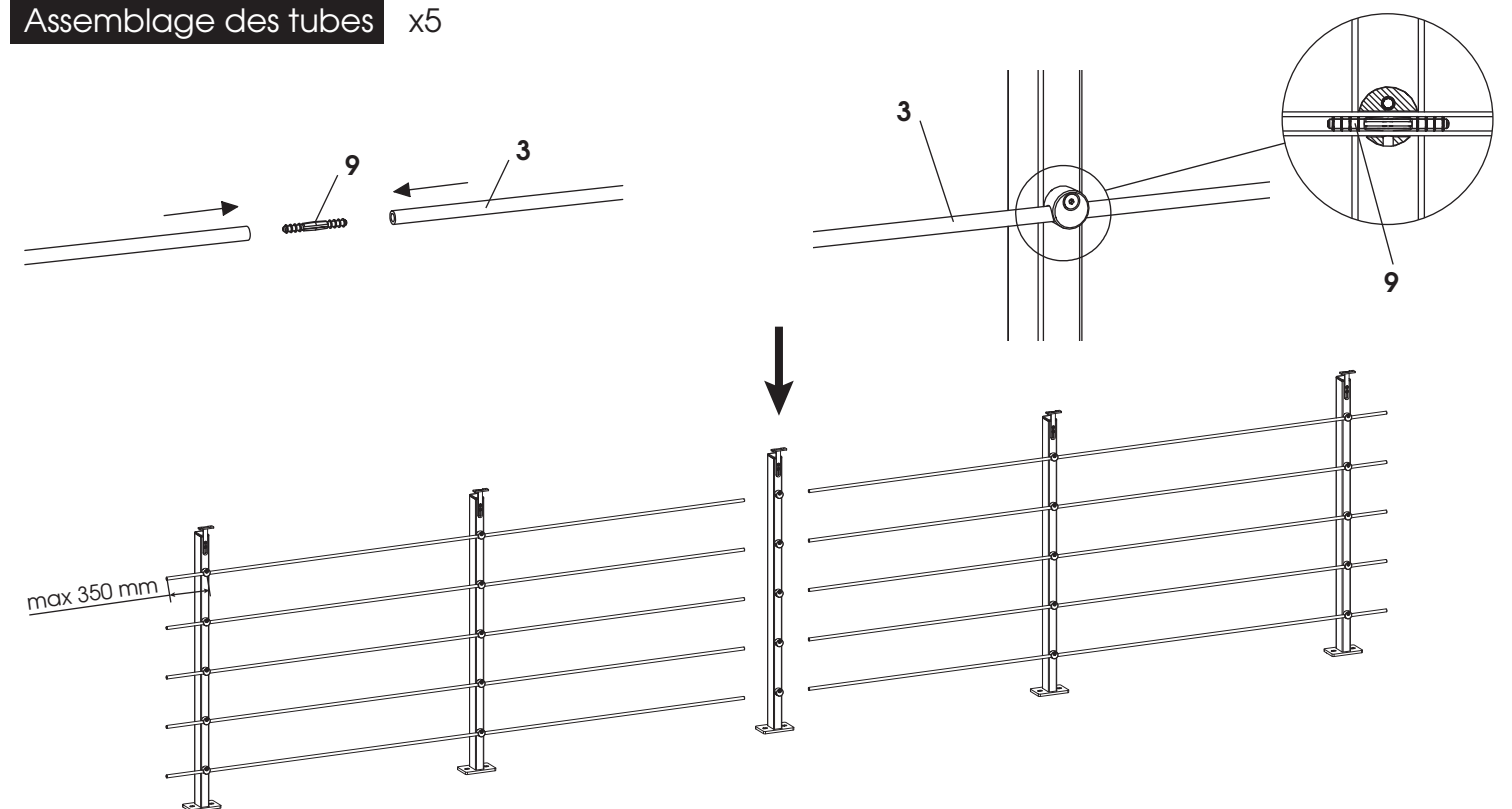

réf. 902\_MAJ\_17/03/2016\_3/4