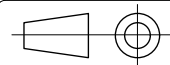


CASTORAMA

PORTAIL ALUMINIUM

STD - P60x40

Designer: S.SILVA	Date: 30/10/2023	Title: PORTAIL ALUMINIUM		Construction: STD
Check:	Date:	Client: CASTORAMA	Model: -	Product line: P60X40
Approval:	Date:	Subject: FICHE TECHNIQUE	I.Ref.: -	Type:
Scale:	Unit: mm	File: FT_CASTORAMA_P60X40 STD_2023.01 - A4_H (capa)		Project: d_2023_336
General tol.: ± 1			Content: FICHE TECHNIQUE	
Format: A4				

4

ALU

Version
2023-01 R01

4

3

2

1

CARACTÉRISTIQUES

PORTAIL BATTANT

MODÈLE	REF	DIMENSIONS		COULEURS
		LARGEUR (mm)	HAUTEUR (mm)	
PLENUS	PN01	3000	1600	7016STR
PLENUS	PN01	3500	1600	7016STR

PORTAIL COULISSANT

MODÈLE	REF	DIMENSIONS		COULEURS
		LARGEUR (mm)	HAUTEUR (mm)	
PLENUS	PN01	3600	1600	7016STR
PLENUS	PN01	4100	1600	7016STR

PORTILLON

MODÈLE	REF	DIMENSIONS		COULEURS
		LARGEUR (mm)	HAUTEUR (mm)	
PLENUS	PN01	1000	1600	7016STR

NOTE :

Accessoires

- Portail gris / gris

Emballage:

- Type 15

MOTORISATION / RENFORCEMENT

Designer: S.SILVA

Date: 30/10/2023

Title: PORTAIL ALUMINIUM

Construction: STD

Check:

Date:

Client: CASTORAMA

Model:

Product line: P60X40

Approval:

Date:

Subject: FICHE TECHNIQUE

l.Ref.:

Type:

Scale:

Unit: mm

File: FT_CATORAMA_P60X40 STD_2023.01 - CARAC

Project: d_2023_336

General tol.: ± 1

Format: A4

Content:

CARACTÉRISTIQUES

Version

2023-01 R01

4

ALU

ACCESSOIRES PORTAIL BATTANT OPENING GATE ACCESSORIES ACESSÓRIOS PORTÃO DE ABRIR	
RÉFÉRENCE REFERENCE REFERÊNCIA	NOM NAME NOME
A0003	Serrure - Portail battant Lock - Swinging gate Fechadura 40/85 - Batente 1P - C/Afinação Trinco
A0339	Barillet - portails Cylinder - Gates Cilindro 50/50 TE5
A0340	Poignée Handle Muleta Dupla - LEVI 8028
AM111	charnière femelle female Hinge bradiça Fêmea Cassetes
A0624	Gond max60 Hinge max60 Dobradiça alumínio cobre max 60mm
A0325	Équerre Square set Esquadro c/ Porca 487
A0324	Joint Joint Uniao 13 x 38 x 31
AM001	Sabot Ground stop Batente automático 20-80
A0332	Cache noir pour battée Central slam plate cap Topo Batente Central RH 65 x 41
A0333	Cache noir pour battée Central slam plate cap Topo Batente Central LH 65 x 41


Designer: S.SILVA	Date: 30/10/2023	Title: PORTAIL ALUMINIUM	Construction: STD	4 ALU Version 2023-01 R01	
Check:	Date:	Client: CASTORAMA	Model:		Product line: P60X40
Approval:	Date:	Subject: FICHE TECHNIQUE	I.Ref.:		Type: PB2F
Scale:	Unit: mm	File: FT_CATORAMA_P60X40 STD_2023.01 - ACCESS. PB			Project: d_2023_336
General tol.: ± 1			Content: Accessoires		
Format: A4					

ACCESSOIRES PORTAIL COULISSANT

SLIDING GATE ACCESSORIES

ACESSÓRIOS PORTÃO DE CORRER

RÉFÉRENCE REFERENCE REFERÊNCIA	NOM NAME NOME
A0339	Barillet - portails Cylinder - Gates Cilindro 50/50 TE5
A0340	Poignée Handle Muleta Dupla - LEVI 8028
A0002	Serrure - Portail Coulissant Lock - Sliding gate Fechadura 42/70
A0324	Joint Joint Uniao 13 x 38 x 31
A0325	Équerre Square set Esquadro c/ Porca 487
AM014	Roulette Steel Wheel Roda Aço Ø80 s/abas
AM002	Gâche Close catch Batente
AM003	Guide pour serrure portail coulissant Sliding gate lock - Guide Guia Fechadura portão correr
A0053	Butée Bolt down open stop Batente limitador 124 x 139
AM087	Équerre pour platine v2 Top guide support Frame v2 Esquadro guia de patim V2
A0178	Crémaillère Rack Cremalheira Gaveta M4x500

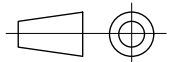Designer: S.SILVA	Date: 30/10/2023	Title: PORTAIL ALUMINIUM	Construction: STD		
Check:	Date:	Client: CASTORAMA	Model:		Product line: P60X40
Approval:	Date:	Subject: FICHE TECHNIQUE	l.Ref.:		Type: PC1F
Scale:	Unit: mm	File: FT_CASTORAMA_P60X40 STD_2023.01 - ACCESS. PC			Project: d_2023_336
General tol.: ± 1			Content: Accessoires		Version 2023-01 R01
Format: A4					


ACCESSOIRES PORTILLON PEDESTRIAN GATE ACCESSORIES ACESSÓRIOS PORTÃO PEDONAL	
RÉFÉRENCE REFERENCE REFERÊNCIA	NOM NAME NOME
A0339	Barillet - portails Cylinder - Gates Cilindro 50/50 TE5
A0340	Poignée Handle Muleta Dupla - LEVI 8028
A0003	Serrure - Portail battant Lock - Swinging gate Fechadura 40/85 - Batente 1P - C/Afinação Trinco
A0324	Joint Joint Uniao 13 x 38 x 31
A0325	Équerre Square set Esquadro c/ Porca 487
A0332	Cache noir pour battée Central slam plate cap Topo Batente Central RH 65 x 41
A0333	Cache noir pour battée Central slam plate cap Topo Batente Central LH 65 x 41
AM111	charnière femelle female Hinge bradiça Fêmea Cassetes
A0624	Gond max60 Hinge max60 Dobradiça aluminio cobre max 60mm

Designer: S.SILVA	Date: 30/10/2023	Title: PORTAIL ALUMINIUM	Construction: STD	4 ALU Version 2023-01 R01	
Check:	Date:	Client: CASTORAMA	Model:		Product line: P60X40
Approval:	Date:	Subject: FICHE TECHNIQUE	l.Ref.:		Type: PB1F
Scale:	Unit: mm	File: FT_CASTORAMA_P60X40 STD_2023.01 - ACCESS_PP			Project: d_2023_336
General tol.: ± 1			Content:		Accessoires
Format: A4					

PLENUS

PN01

Designer: S.SILVA	Date: 30/10/2023	Title: PORTAIL ALUMINIUM		Construction: STD	4 ALU
Check:	Date:	Client: CASTORAMA	Model: PLENUS	Product line: P60X40	
Approval:	Date:	Subject: FICHE TECHNIQUE	I.Ref.: PN01	Type:	
Scale:	Unit: mm	File: FT_CASTORAMA_P60X40 STD_2023.01 - PN01		Project: d_2023_336	
General tol.: ± 1			Content:		Version
Format: A4					2023-01 R01

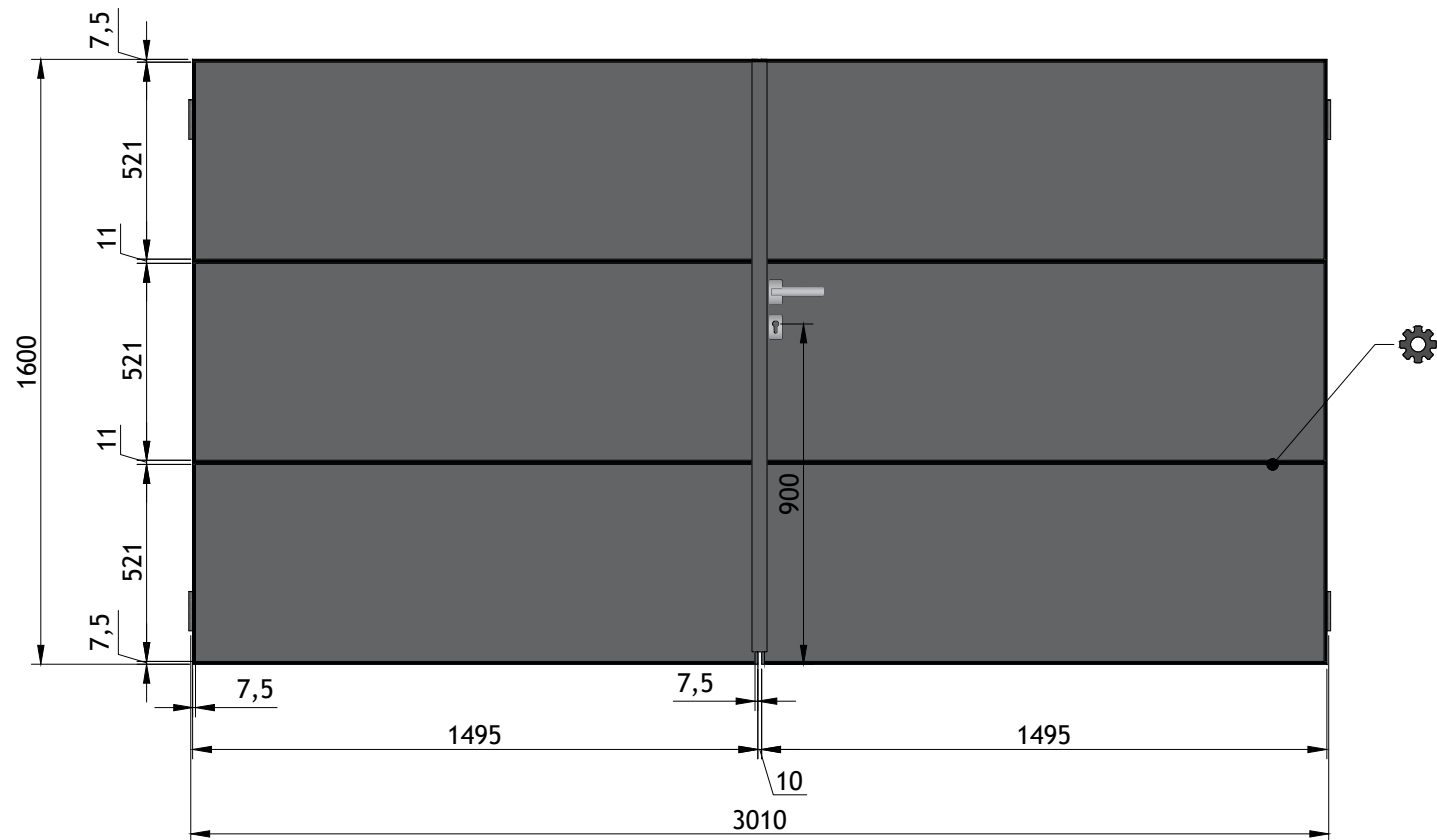


Designer: S.SILVA	Date: 30/10/2023	Title: PORTAIL ALUMINIUM	Construction: STD
Check:	Date:	Client: CASTORAMA	Model: PLENUS
Approval:	Date:	Subject: FICHE TECHNIQUE	I.Ref.: PN01
Scale: 1:20	Unit: mm	File: FT_CASTORAMA_P60X40 STD_2023.01 - PN01 3000	Type: PB2F
General tol.: ± 1		Project: d_2023_336	
Format: A4		Content: PLENUS - 3000x1600	

4

ALU

Version
2023-01 R01

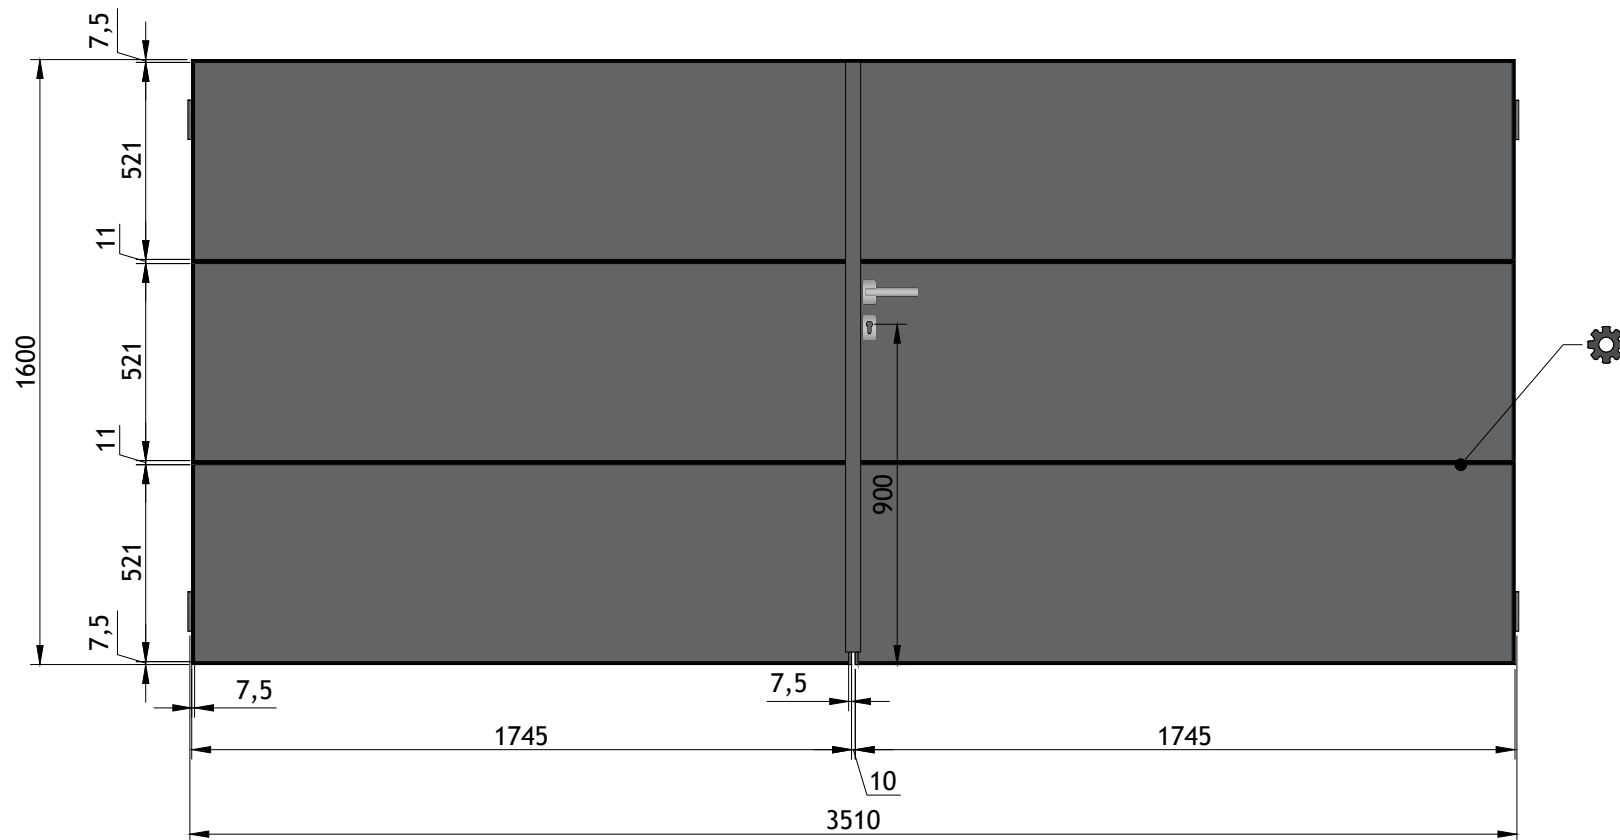


Designer: S.SILVA	Date: 30/10/2023	Title: PORTAIL ALUMINIUM	Construction: STD
Check:	Date:	Client: CASTORAMA	Model: PLENUS
Approval:	Date:	Subject: FICHE TECHNIQUE	I.Ref.: PN01
Scale: 1:20	Unit: mm	File: FT_CASTORAMA_P60X40 STD_2023.01 - PN01 3500	Project: d_2023_336
General tol.: ± 1	Format: A4	Content: PLENUS - 3500x1600	

4

ALU


Version 2023-01 R01

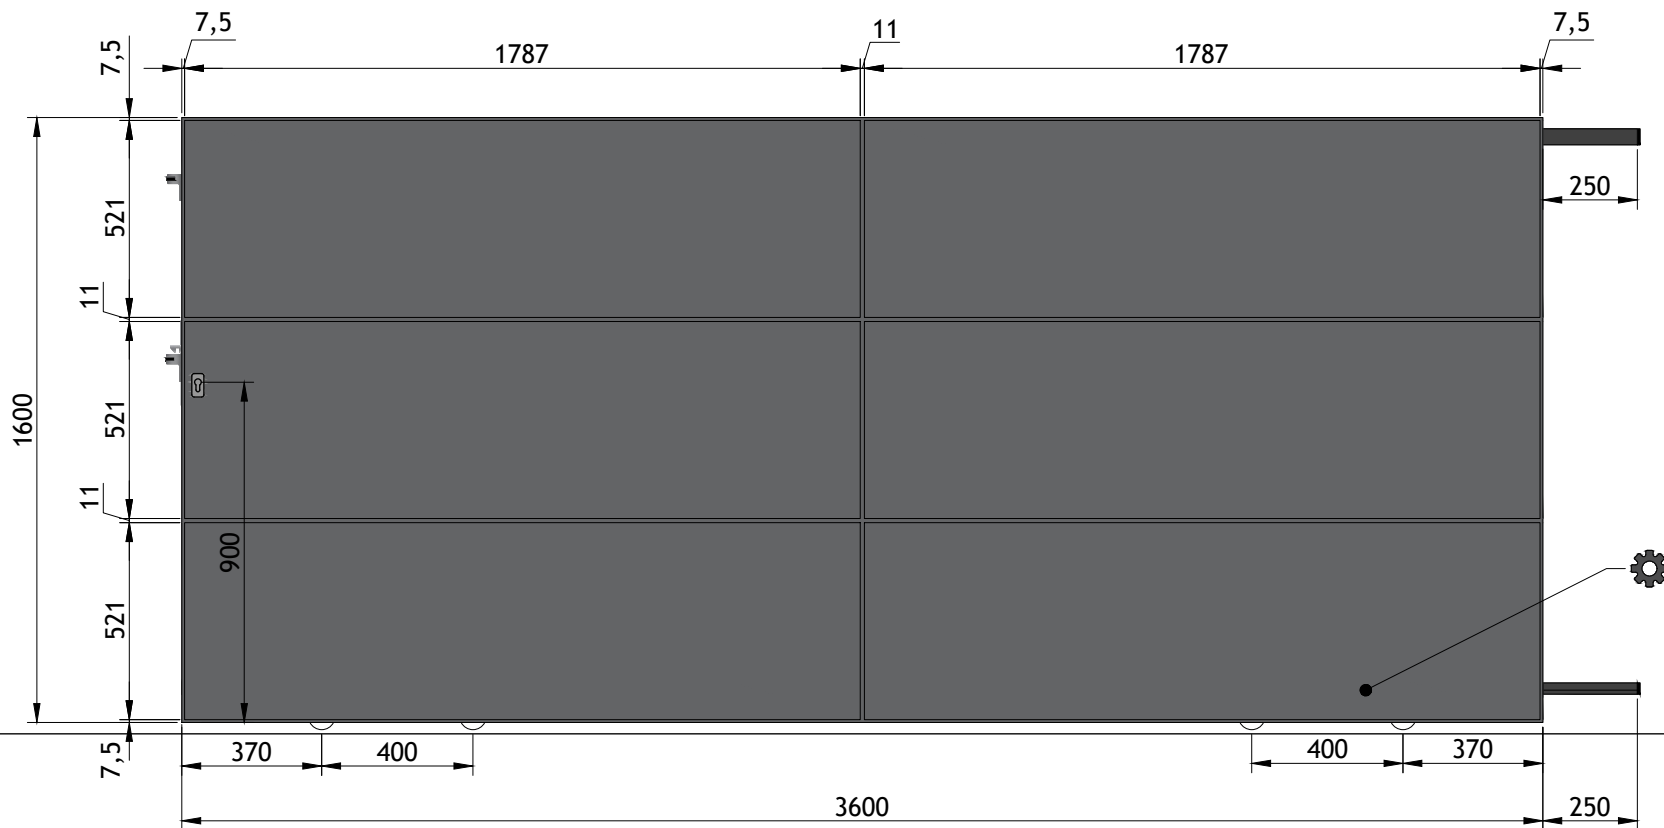

Designer: S.SILVA	Date: 30/10/2023	Title: PORTAIL ALUMINIUM	Construction: STD
Check:	Date:	Client: CASTORAMA	Model: PLENUS
Approval:	Date:	Subject: FICHE TECHNIQUE	I.Ref.: PN01
Scale: 1:20	Unit: mm	File: FT_CASTORAMA_P60X40 STD_2023.01 - PN01 3600	Project: d_2023_336
General tol.: ± 1	Content: PLENUS - 3600x1600		Version 2023-01 R01
Format: A4			

4

ALU

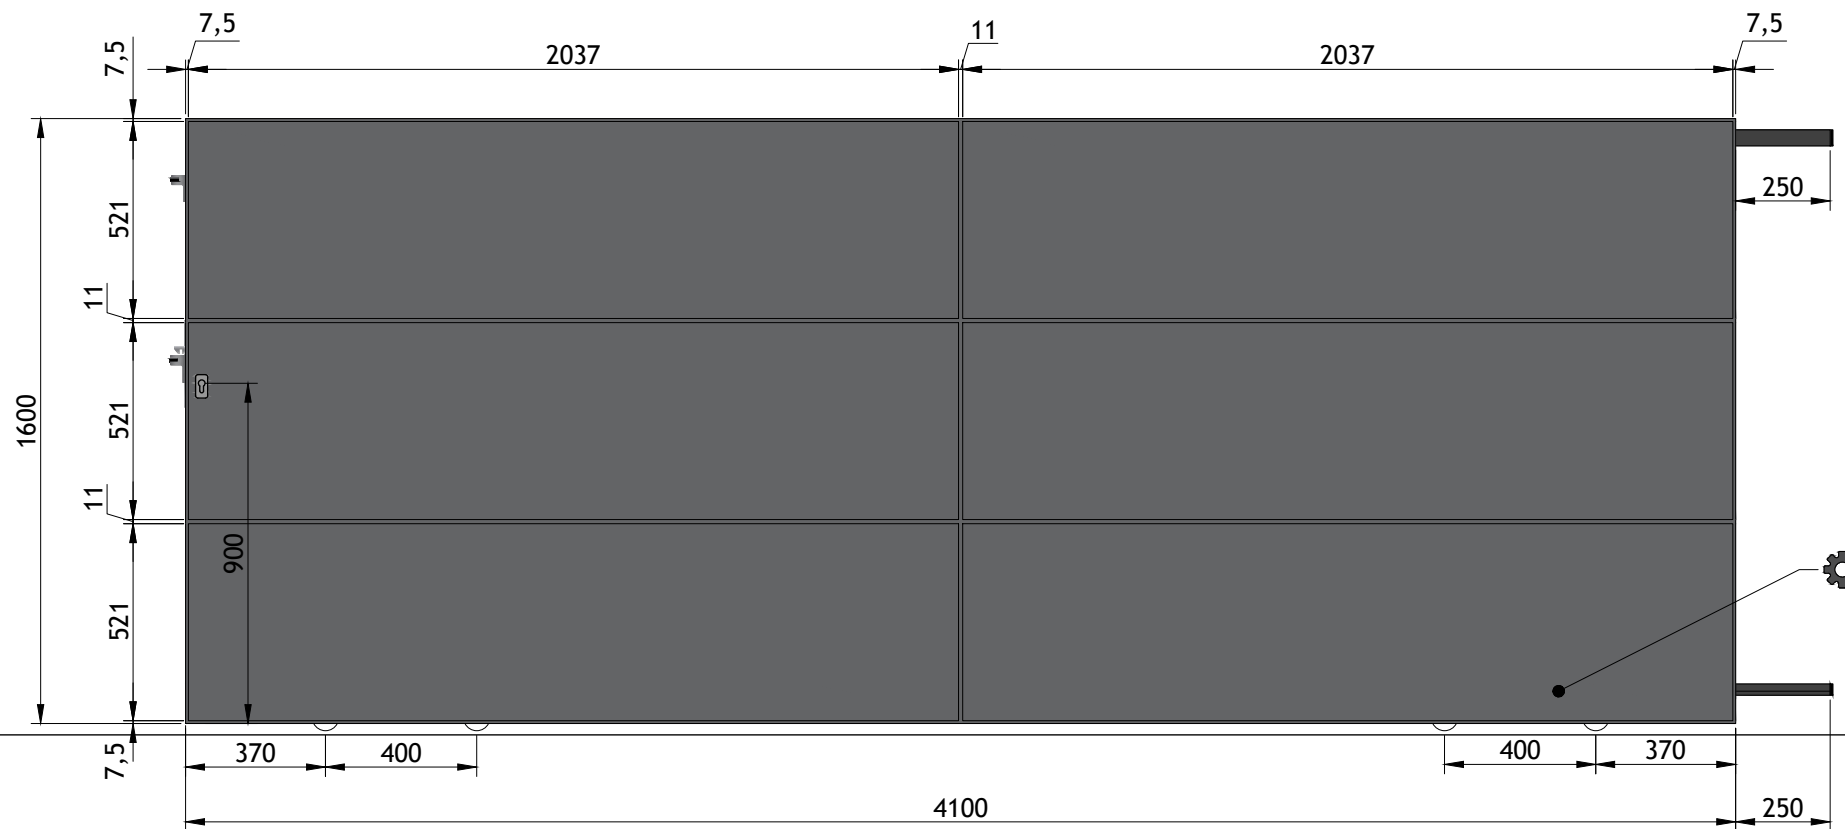

Designer: S.SILVA	Date: 30/10/2023	Title: PORTAIL ALUMINIUM	Construction: STD
Check:	Date:	Client: CASTORAMA	Model: PLENUS
Approval:	Date:	Subject: FICHE TECHNIQUE	I.Ref.: PN01
Scale: 1:20	Unit: mm	File: FT_CASTORAMA_P60X40 STD_2023.01 - PN01 4100	Project: d_2023_336
General tol.: ± 1	Format: A4	Content: PLENUS - 4100x1600	
		Version 2023-01 R01	





D